



New Cross - Oldham - Shower Pod CA


FLOOR PLAN

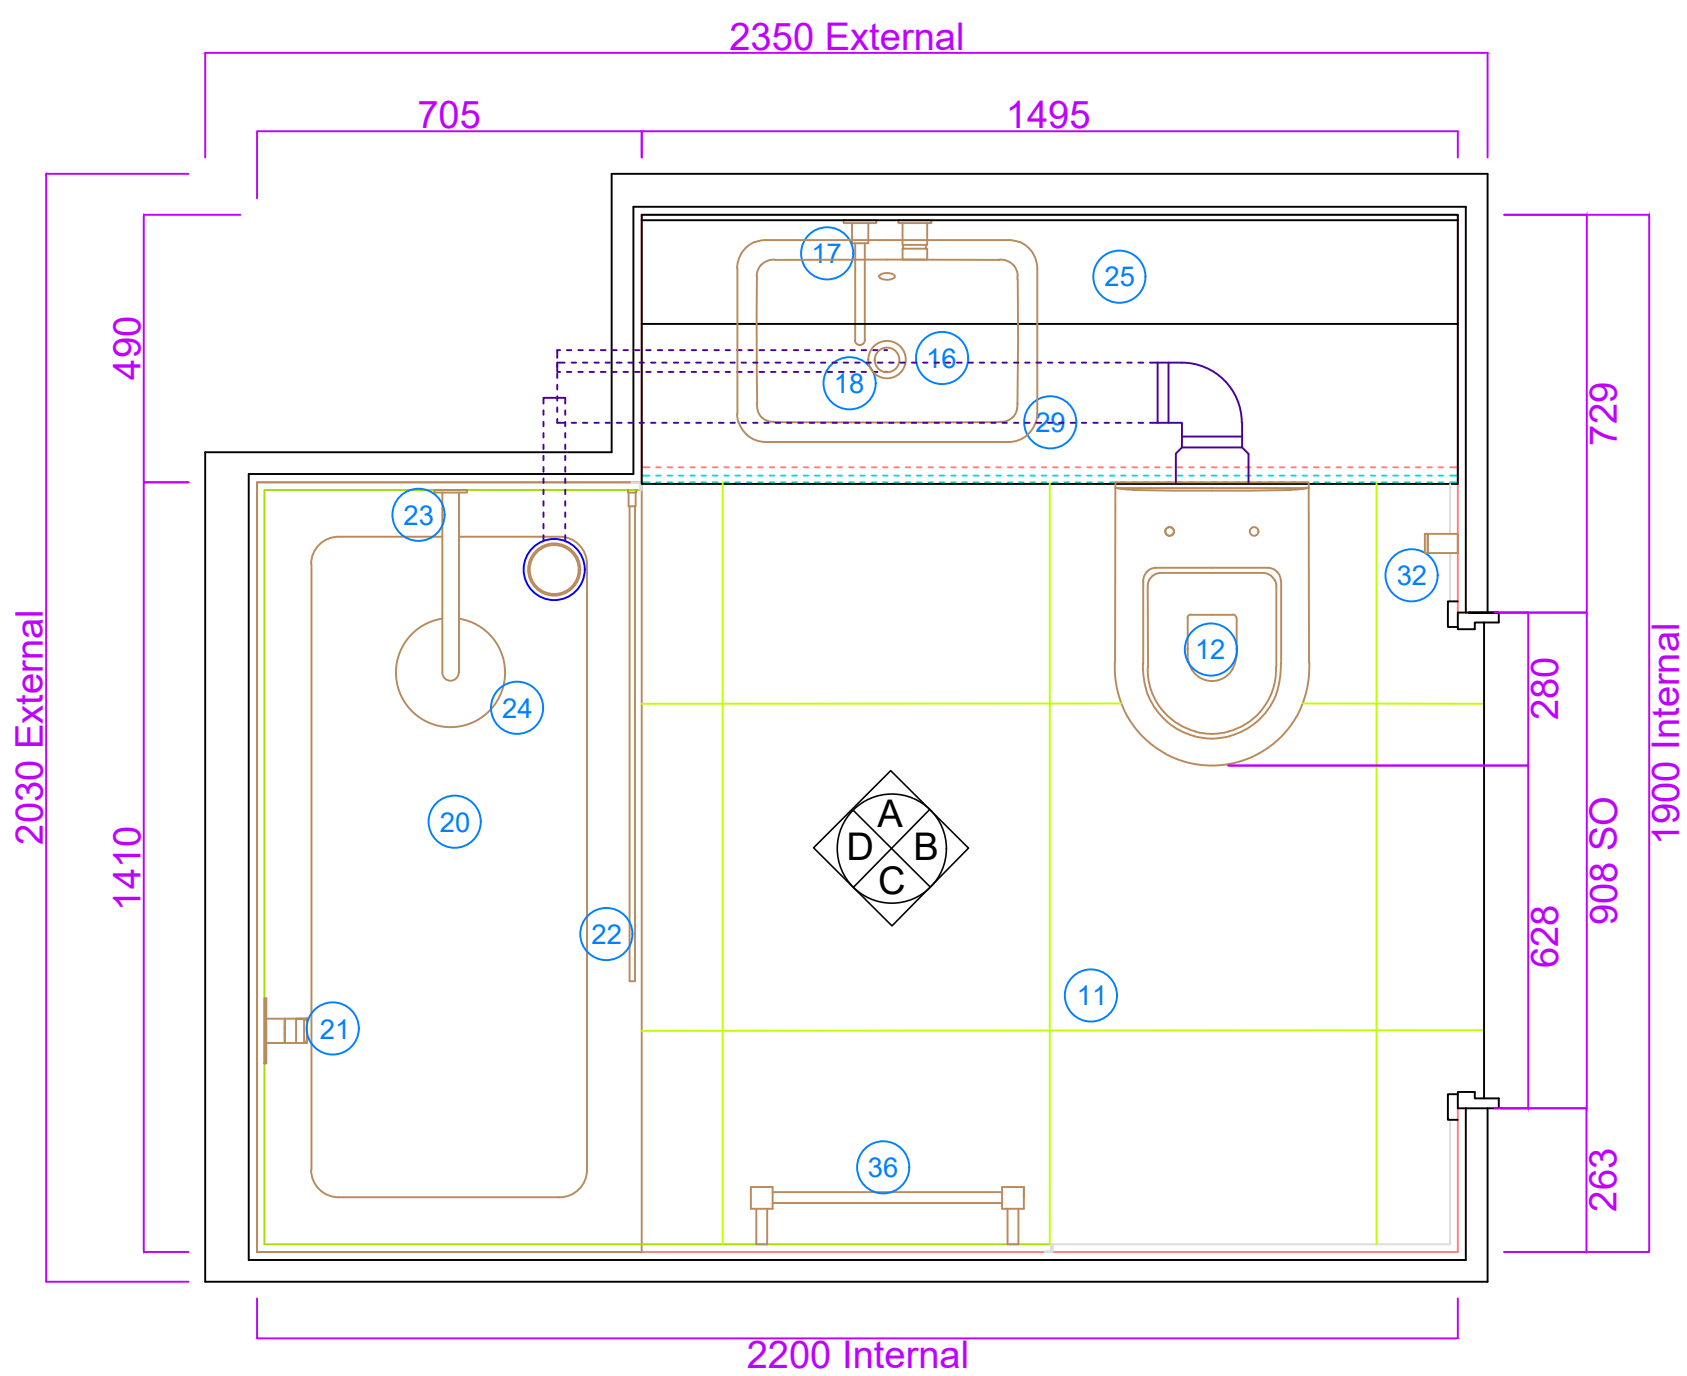

ELEVATION A

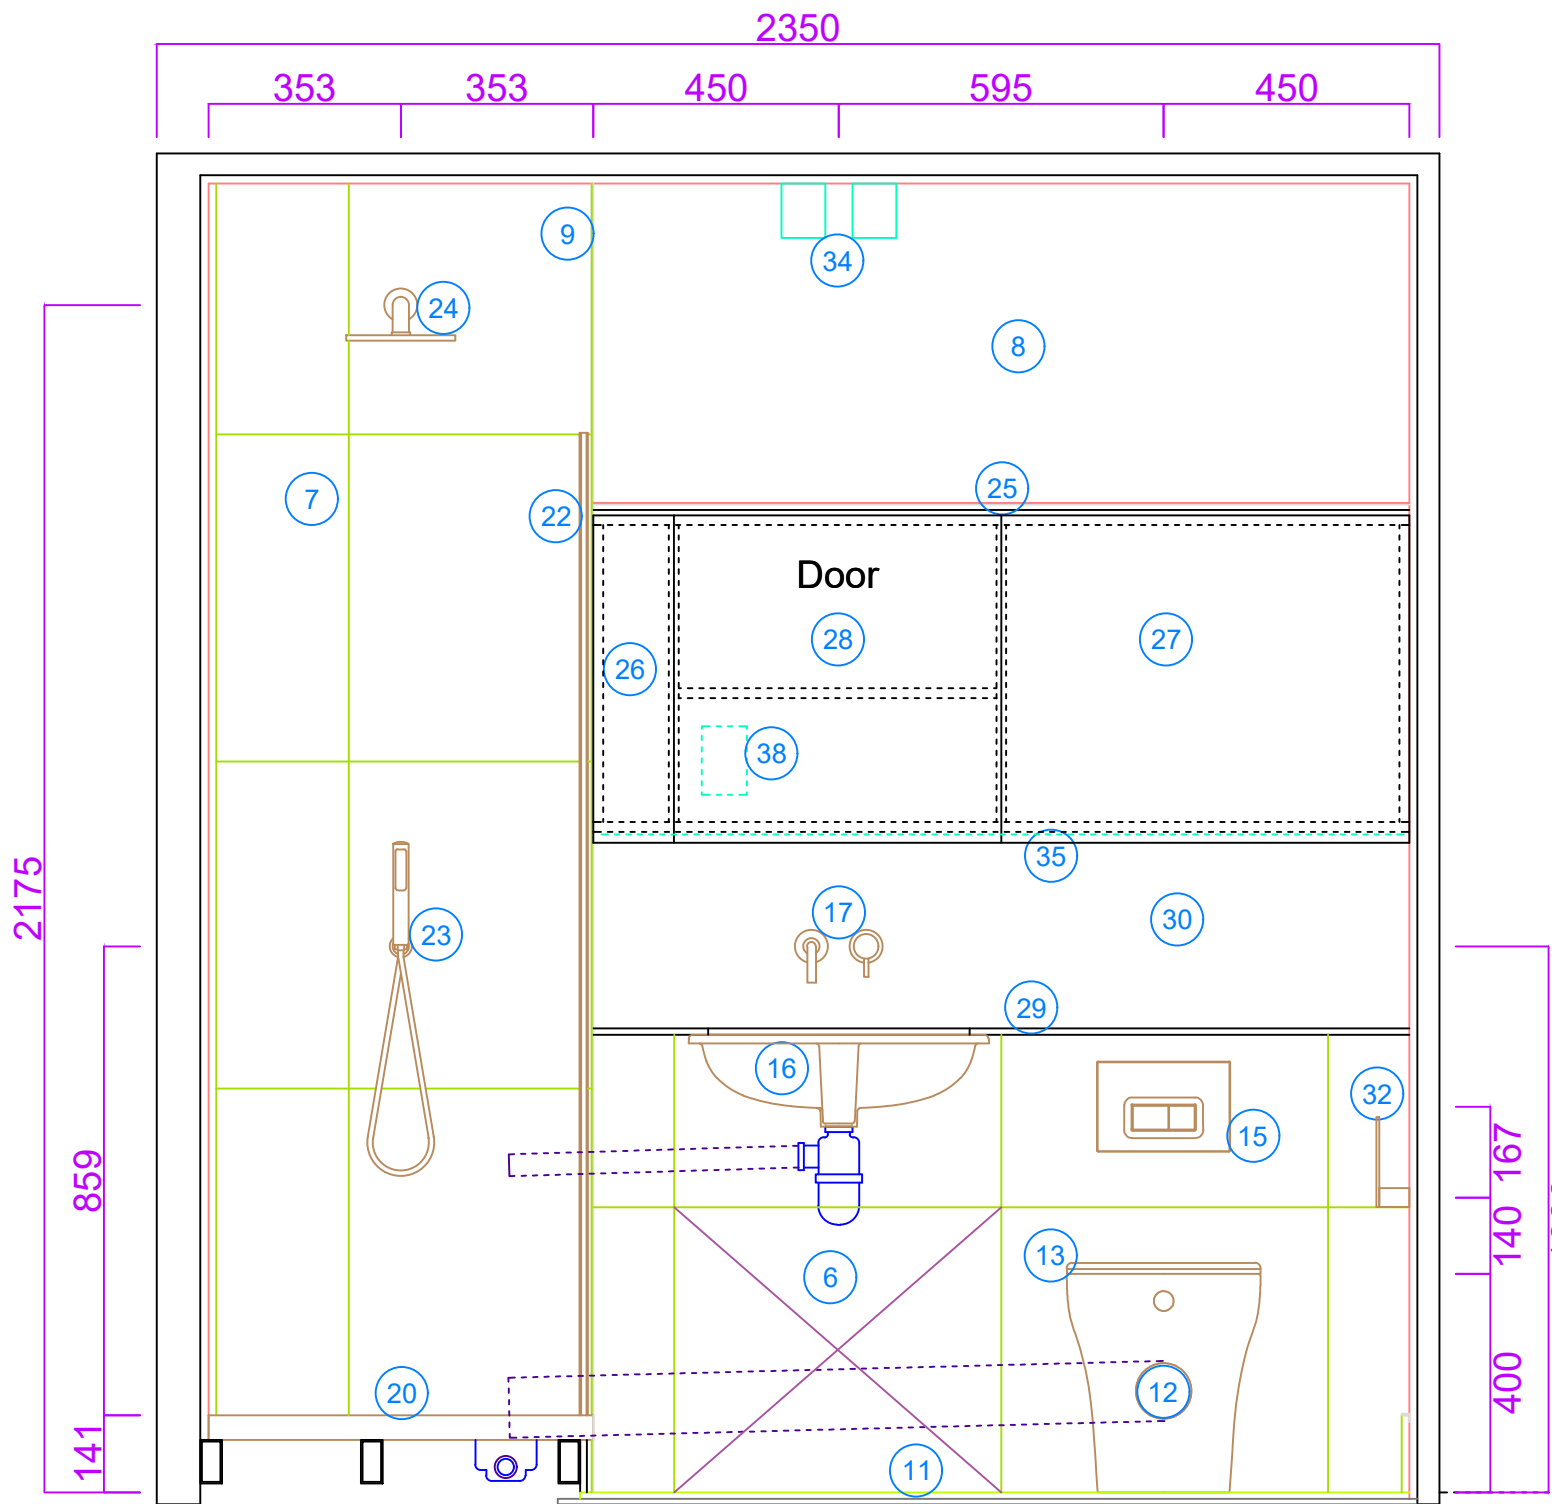


ELEVATION B

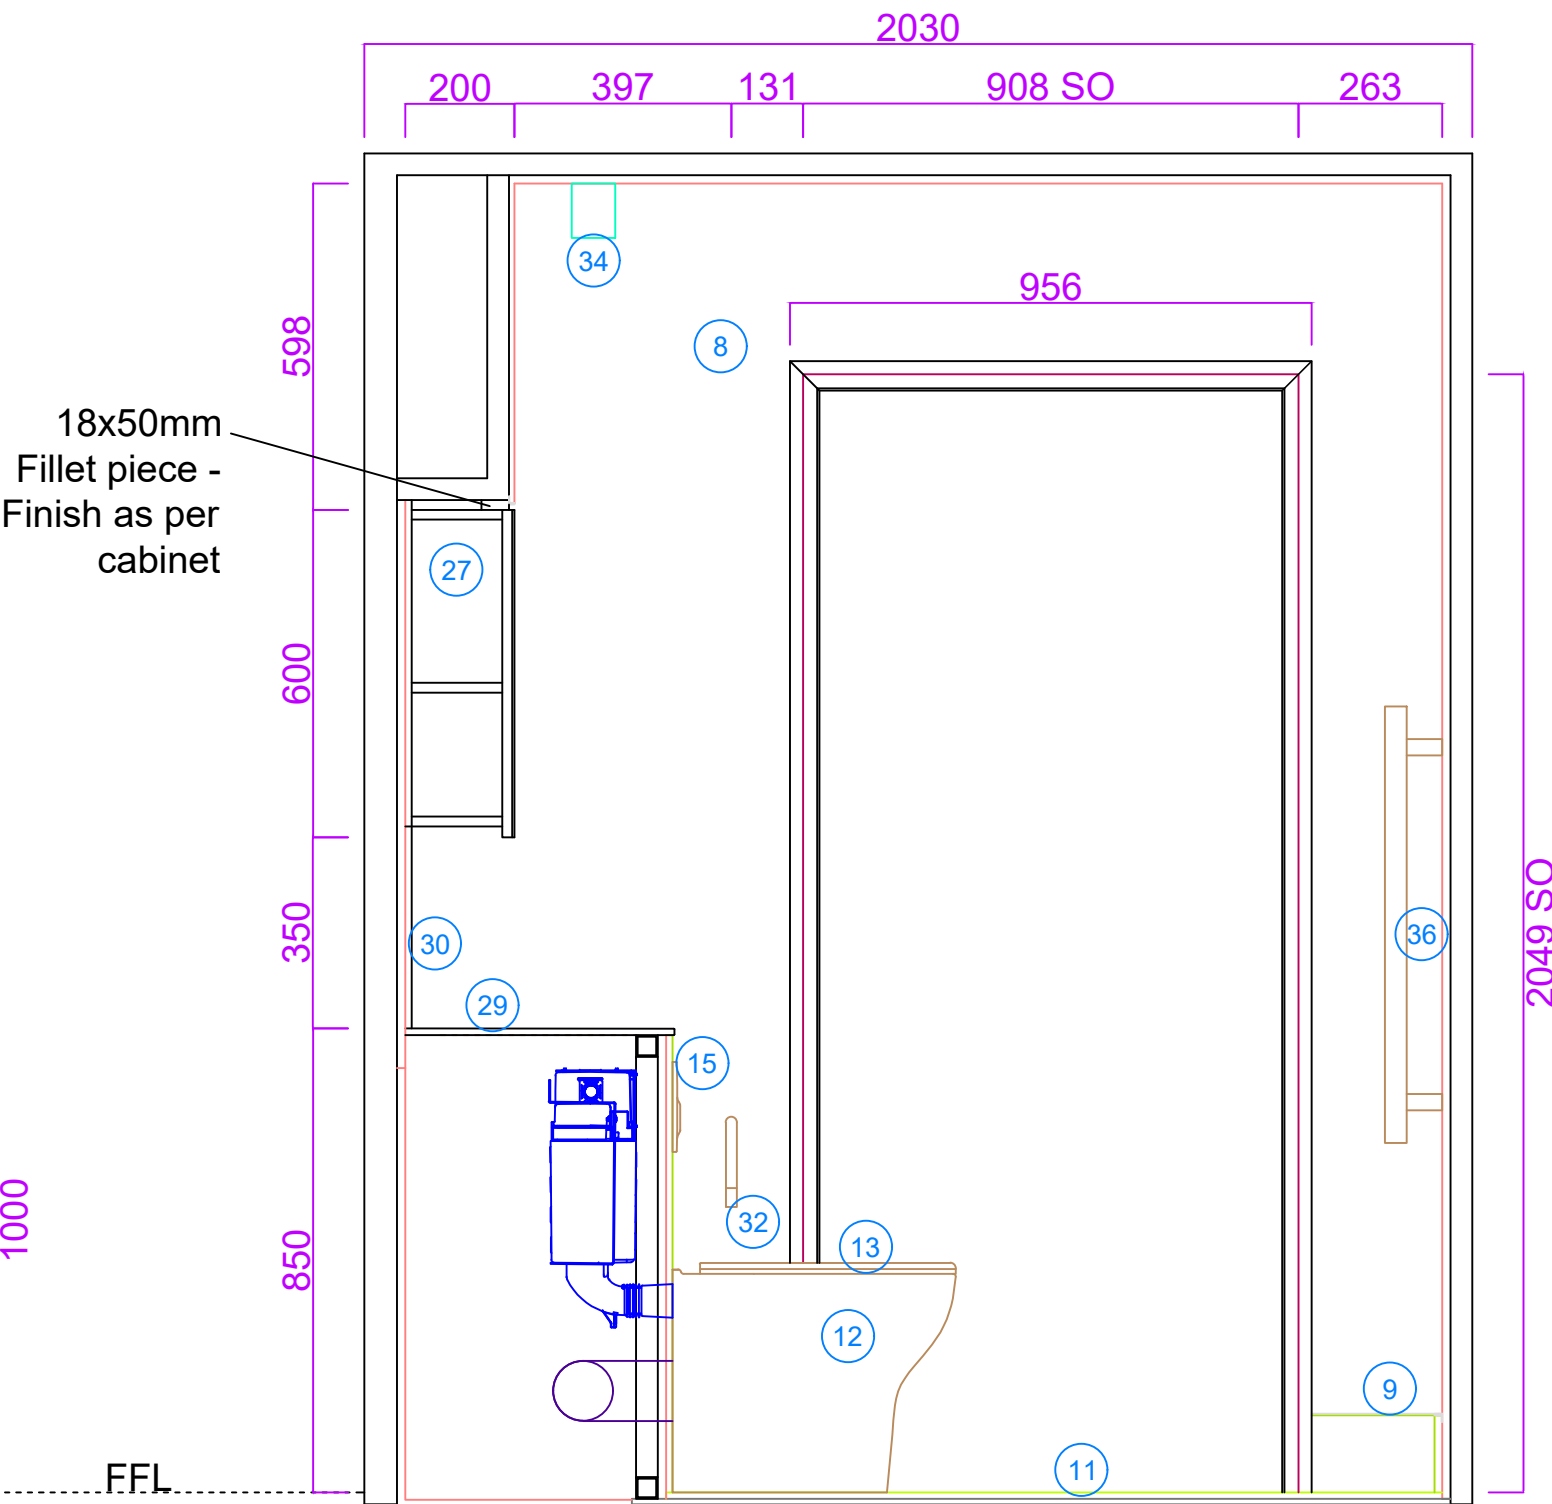


HANDING

RIGHT HAND


LEFT HAND

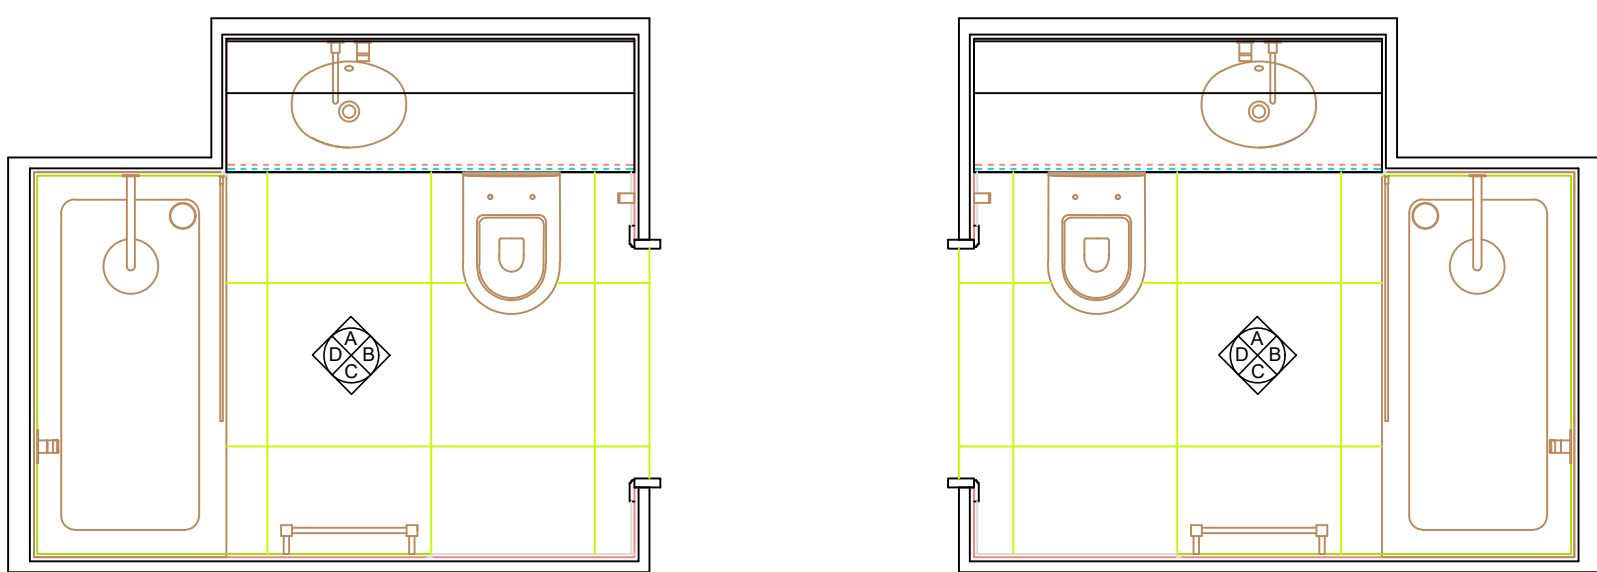


ELEVATION C

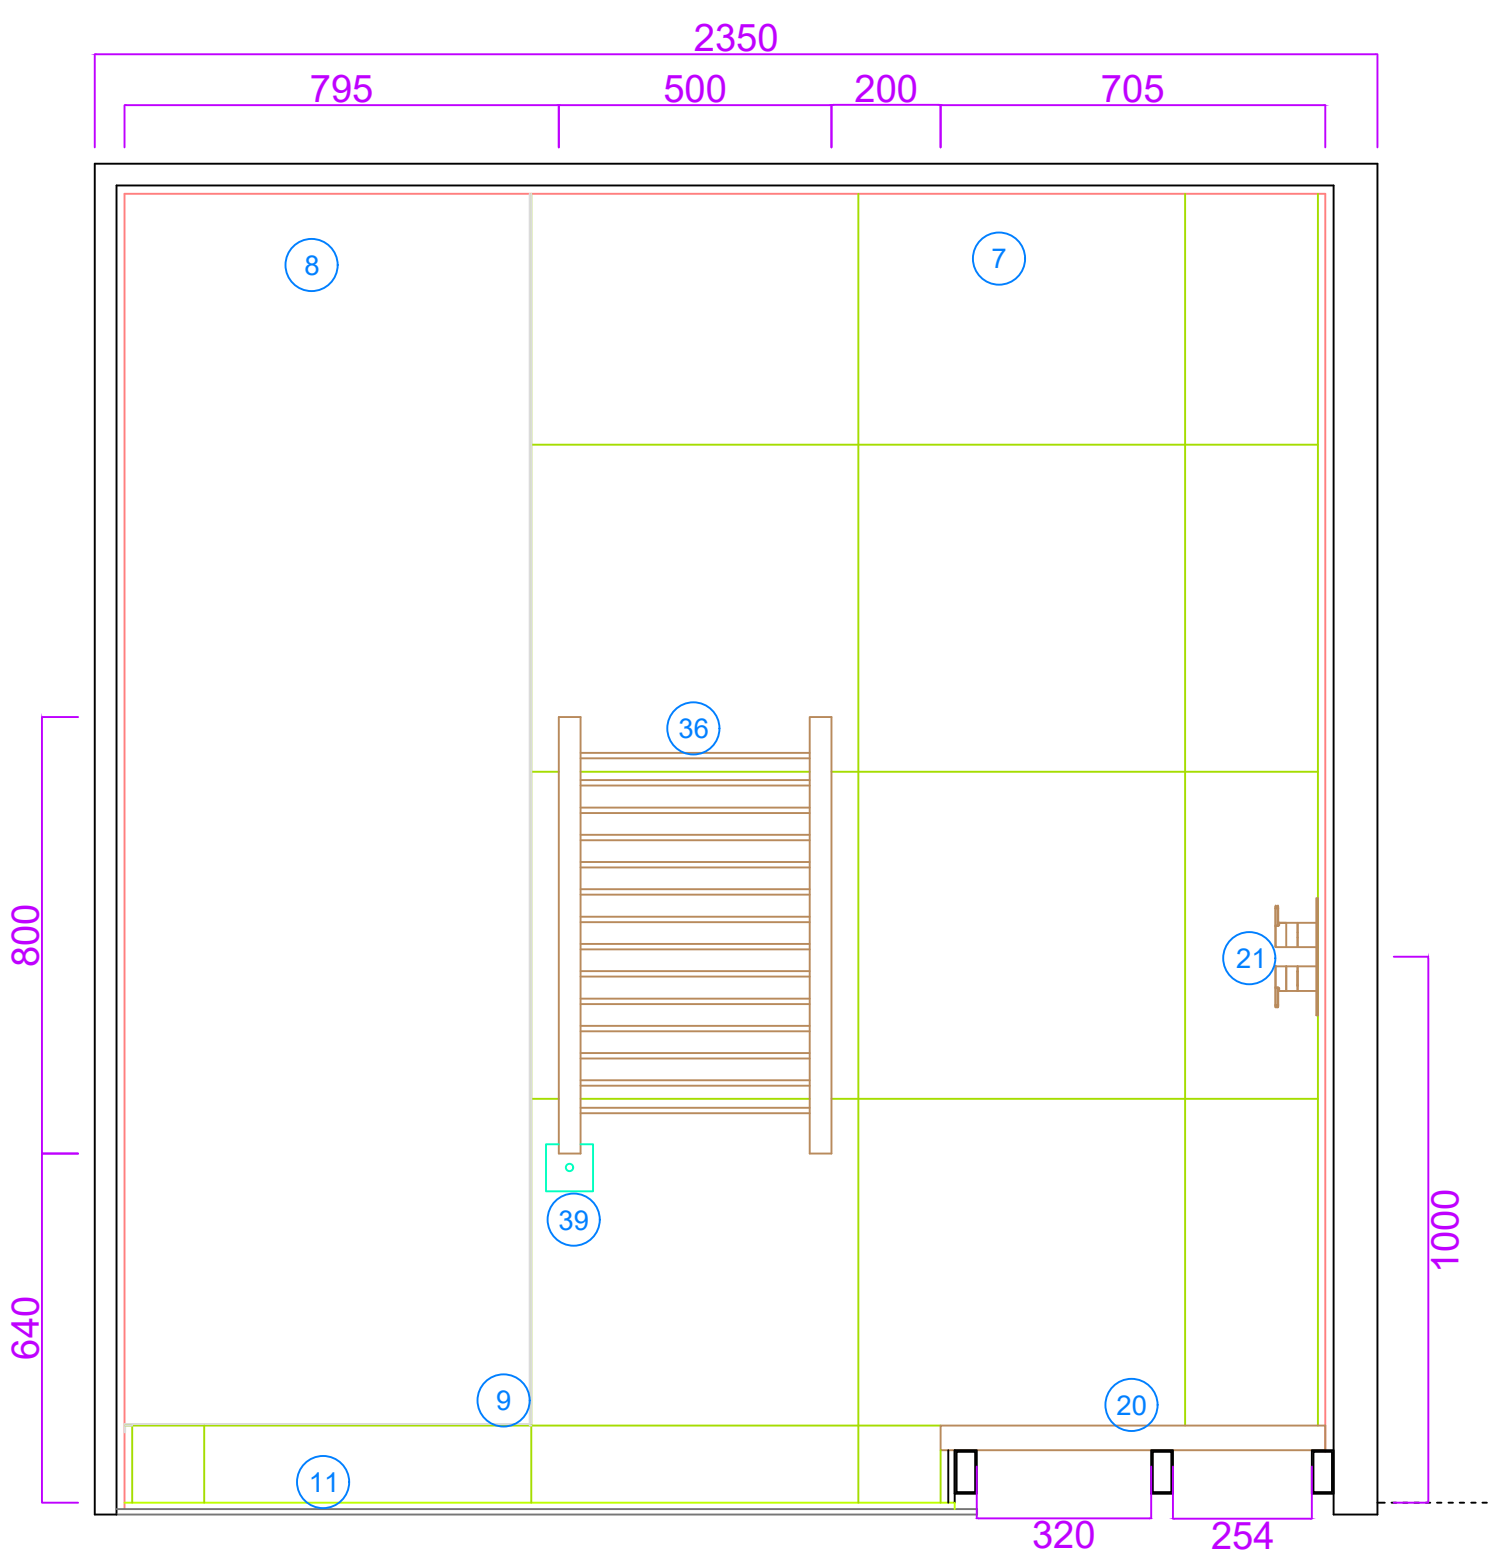

ELEVATION D

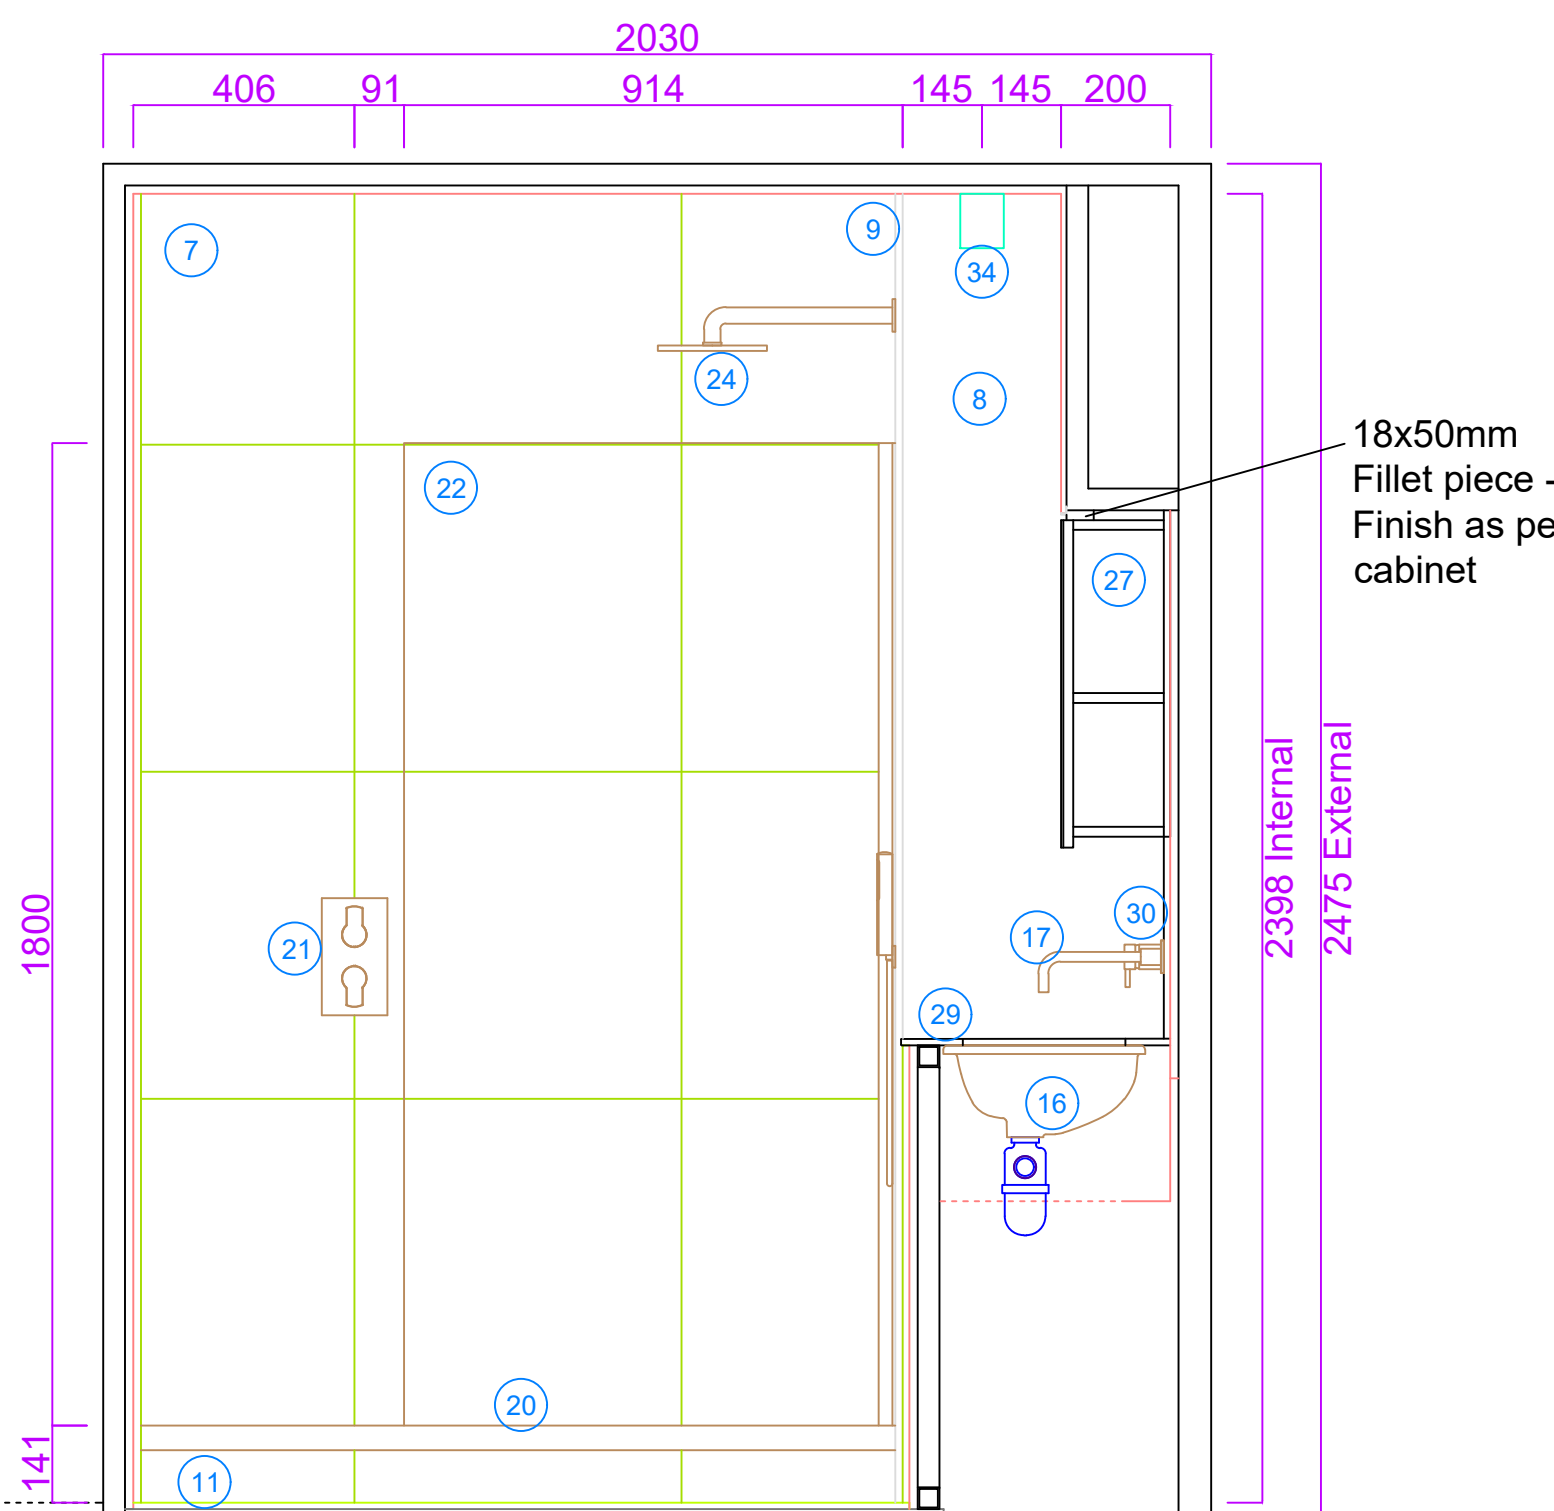

LIGHTING DIAGRAM

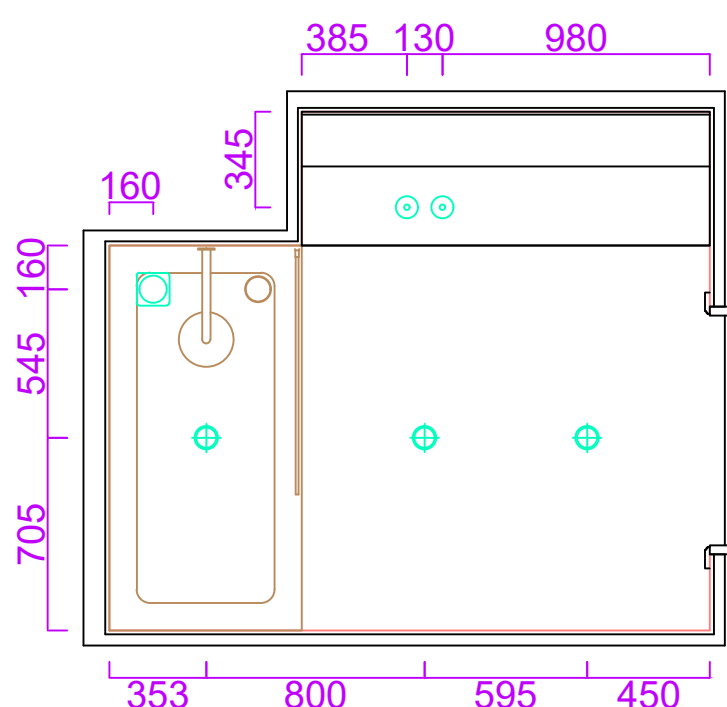

ITEM	DESCRIPTION	PROD CODE	QTY
POD CONSTRUCTION			
1	FRAME	40x40x2.5mm SHS - 40x80x2.5mm RHS	KUBEX BULK
2	WALL COVERING	15mm FR & MR PLASTERBOARD	KUBEX BULK
3	FLOOR	10mm PLATE FLOOR TO TILED AREA	KUBEX BULK
4	CEILING	15mm FR & MR PLASTERBOARD	KUBEX BULK
5	DOOR	DOOR OPENING PROTECTED WITH 8mm GSB	KUBEX 1
WALL FINISHES			
6	TILING	CEPPO LIGHT/ SNOW 600X600mm CCHM00053	CCHM00053 BULK
7	TILING	MOSA 200 RELIEF 600X600MM	MOSA BULK
8	PAINTED WALLS	DULUX MATT TBC	DULUX BULK
9	TILE TRIM	GENESIS STRAIGHT EDGE TRIM - SOFT GREY	TRIM BULK
CEILING FINISHES			
10	CEILING FINISHES	DULUX MOULDSIELD	DULUX BULK
FLOOR			
11	FLOOR FINISH	CEPPO LIGHT/ SNOW 600X600mm CCHM00053	CTM BULK
SANITARY & BRASS WARE			
12	TOILET PAN	VITRA ZENTRUM BTW WC PAN	578L903-007 1
13	TOILET SEAT	VITRA ZENTRUM SOFT CLOSE SEAT AND COVER	94-003-009 1
14	CISTERN	VITRA CONCEALED CISTERN FOR BTW PAN	765-1725-01 1
15	FLUSH PLATE	VITRA LOOP R FLUSH PLATE CHROME	745-680 1
16	BASIN	VITRA 320 UNDERCOUNTER BASIN	60398003-001 2
17	BASIN MIXER	CROSSWATER BASIN MIXER 2 HOLE CHROME	PRO120WNC 1
18	BASIN WASTE	CROSSWATER SLOTTED BASIN WASTE	BSW0200C 1
19	BASIN TRAP	POLYPIPE BOTTLE TRAP	POLY1 1
20	SHOWER TRAY	APRIL FLAT TOP SHOWER TRAY 1400X700MM W/ FAST FLOW WASTE	TRG-1470 1
21	SHOWER MIXER	CROSSWATER WISP 2 OUTLET THERMOSTATIC MIXING VALVE	WP1500RC 1
22	SHOWER SCREEN	SCUDO 900mm WET ROOM PANEL	SCUD900WR 1
23	SHOWER KIT	CROSSWATER HAND SHOWER CHROME	SK063C 1
24	OVERHEAD SHOWER	CROSSWATER MPRO 200mm OVERHEAD SHOWER AND ARM CHROME	PRO200C 1
FIXTURES & FITTINGS			
25	MIRRORED CABINET	600X1200X20MM MIRRORED DOOR CABINET W/ INO SHELF INTERNAL EGGER SILK GREY U707 ST NO MIRROR	CABINET 1
26	MIRROR	150X600X4mm	FIXED 1
27	MIRROR	749x600x4mm	FIXED 1
28	MIRROR	600X600X4mm	DOOR 2
29	VANITY TOP	12mm SILESTONE BIANCO ZEUS VANITY TOP	KUBEX 1
30	VANITY SPLASHBACK	12mm SILESTONE BIANCO ZEUS SPLASHBACK	KUBEX 1
31	TOILET ROLL HOLDER	VADO PHOTON WALL MOUNTED TOILET ROLL HOLDER	PHO180-C/P 1
ELECTRICS & LIGHTING			
32	LIGHTING	IP65 WHITE SW LED	CEF 3
33	FEATURE LIGHTING	ASTRO KOS ROUND 100 IP65 WHITE	1326039 2
34	LED	UNDERMOUNTED LED IN OPAL DIFFUSER 2700K	TLW 1
35	TOWEL RADIATOR	ALRA RONDA 600X800MM ELECTRIC TOWEL RADIATOR	ALPS80CP 1
36	EXTRACTION	100MM EXTRACTION	EV100 1
37	SHOWER SOCKET	FLAT PLATE SHOWER SOCKET WITHIN CABINET	LAP 3057 1
38	FUSE SPARE	CHROME FUSE SPARE	VPC0550NH 1
39	WIRING	LSF 1.5mm	KUBEX 13M
PLUMBING			
40	PAN CONNECTOR	POLYPIPE PAN CONNECTOR	POLYPIPE 1
41	BLENDED VALVE	TMV	ALTECNC 1
42	WASTE PIPEWORK	32mm POLYPIPE WASTE	POLYPIPE BULK
43	WASTE PIPEWORK	40mm POLYPIPE WASTE	POLYPIPE BULK
44	WASTE PIPEWORK	110mm POLYPIPE WASTE	POLYPIPE BULK
TESTING			
45	PLUMBING	TEST ALL SERVICE PIPEWORK TO 8 BAR, FLOOD TEST TO ALL SANITARY ITEMS	KUBEX BULK
46	ELECTRICAL	TEST ELECTRICAL ITEMS & TERMINATE IN JB (LOCATION TBC)	KUBEX BULK
47	DELIVERY	DELIVERY TO BE IN FULL LOADS VIA 16.5m TRAILER. SITE OFFLOAD AND SITING TO BE CARRIED OUT BY OTHERS NOT KUBEX UK LTD	KUBEX BULK
PROTECTION			
POD WRAPPED IN 1200 GRADE SHEETING		KUBEX	BULK

		Revision 04
Rev	Date	Title
03	27/04/21	New Cross - Oldham - Shower Pod CA
03	27/04/21	Client: GMI Construction
04	12/05/21	Drawing No.
04	12/05/21	D464-KUB-ZZ-XX-DR-Y-1001_Oldham-S1
This drawing is the property of Kubex UK Ltd. It must not be copied in whole or in part or sent to a third party without consent. Do not scale from drawing. If in doubt, ask.		