



New Cross - Oldham - Bathroom Pod CA


FLOOR PLAN

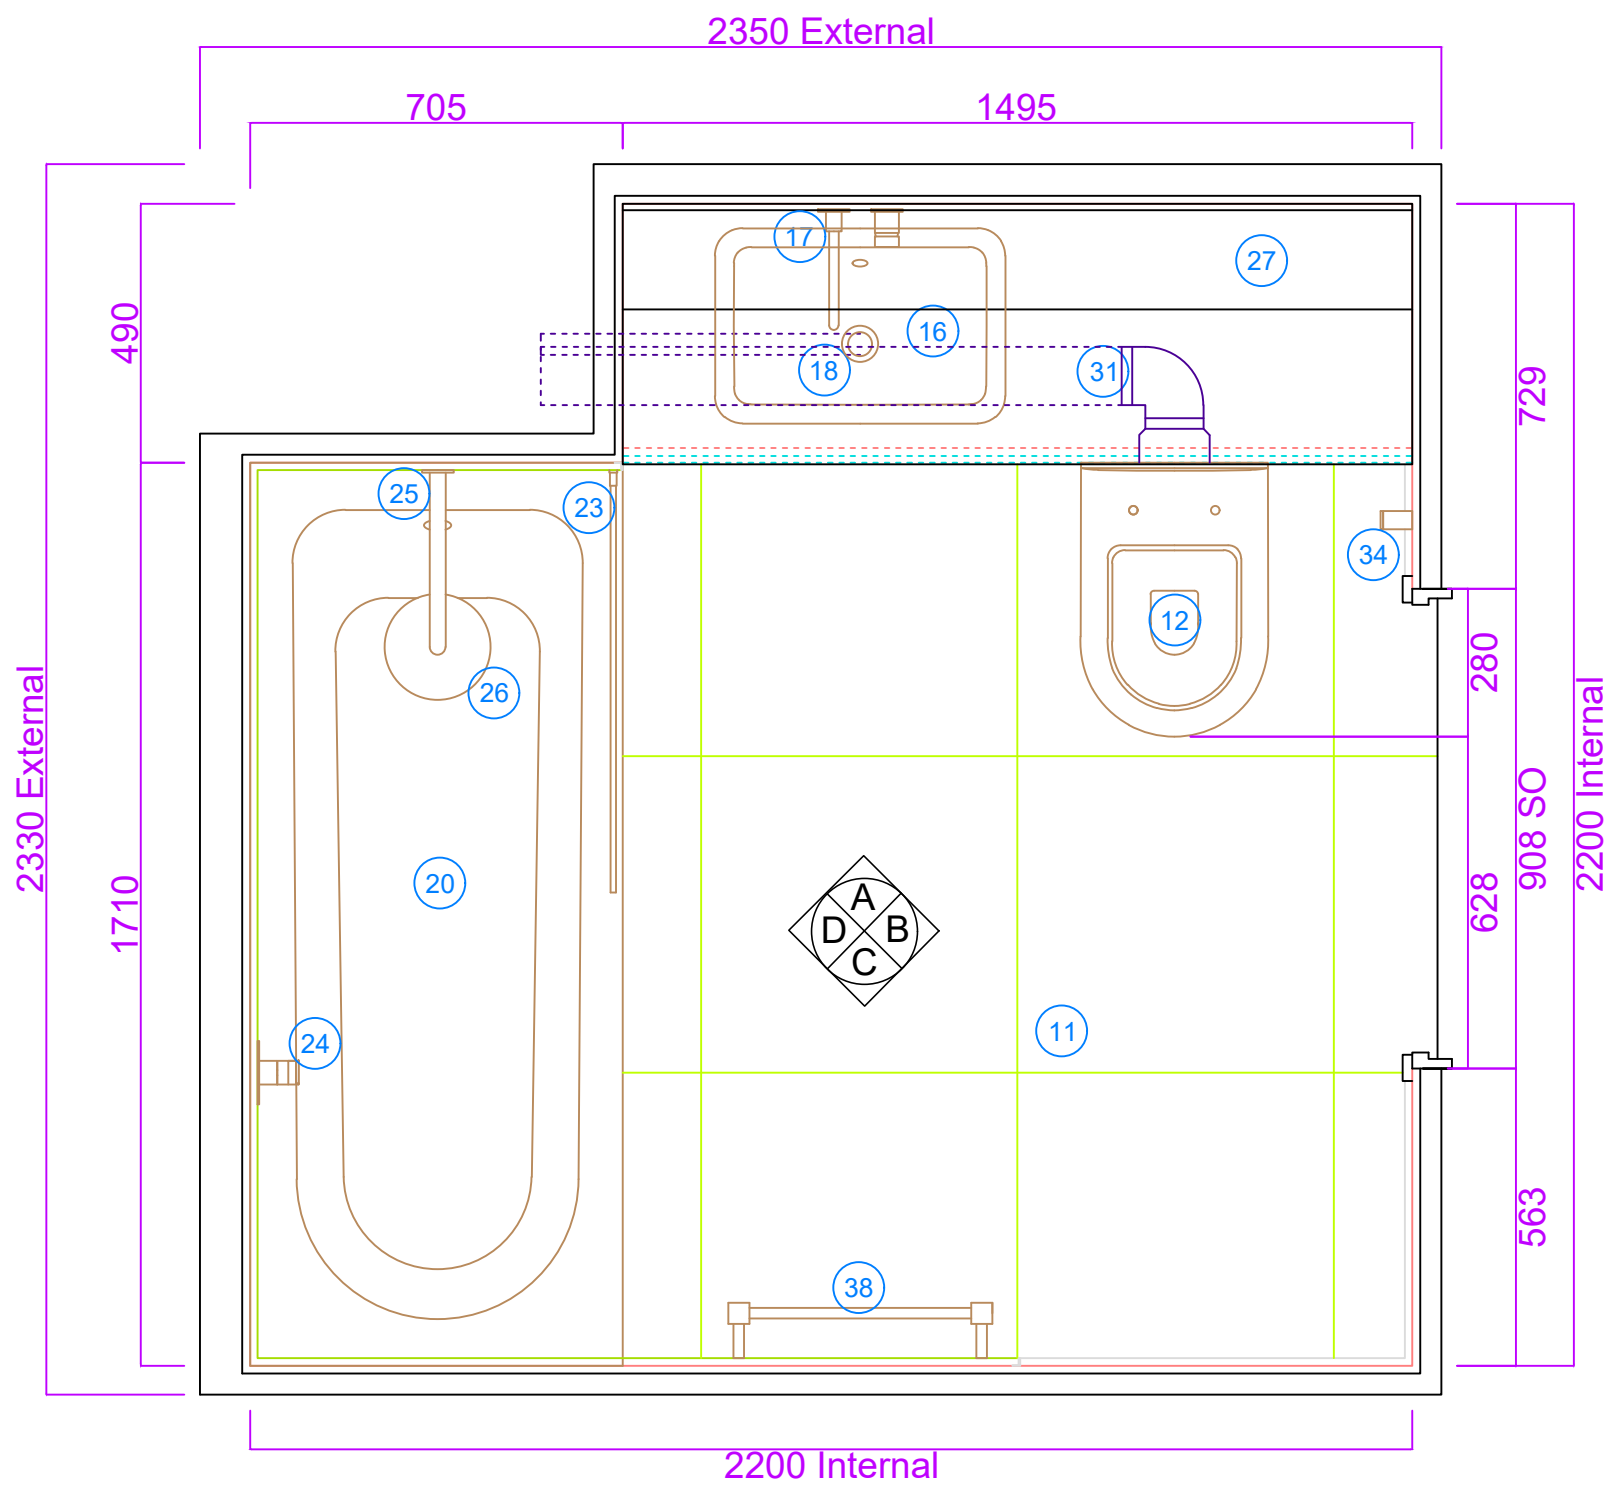

ELEVATION A

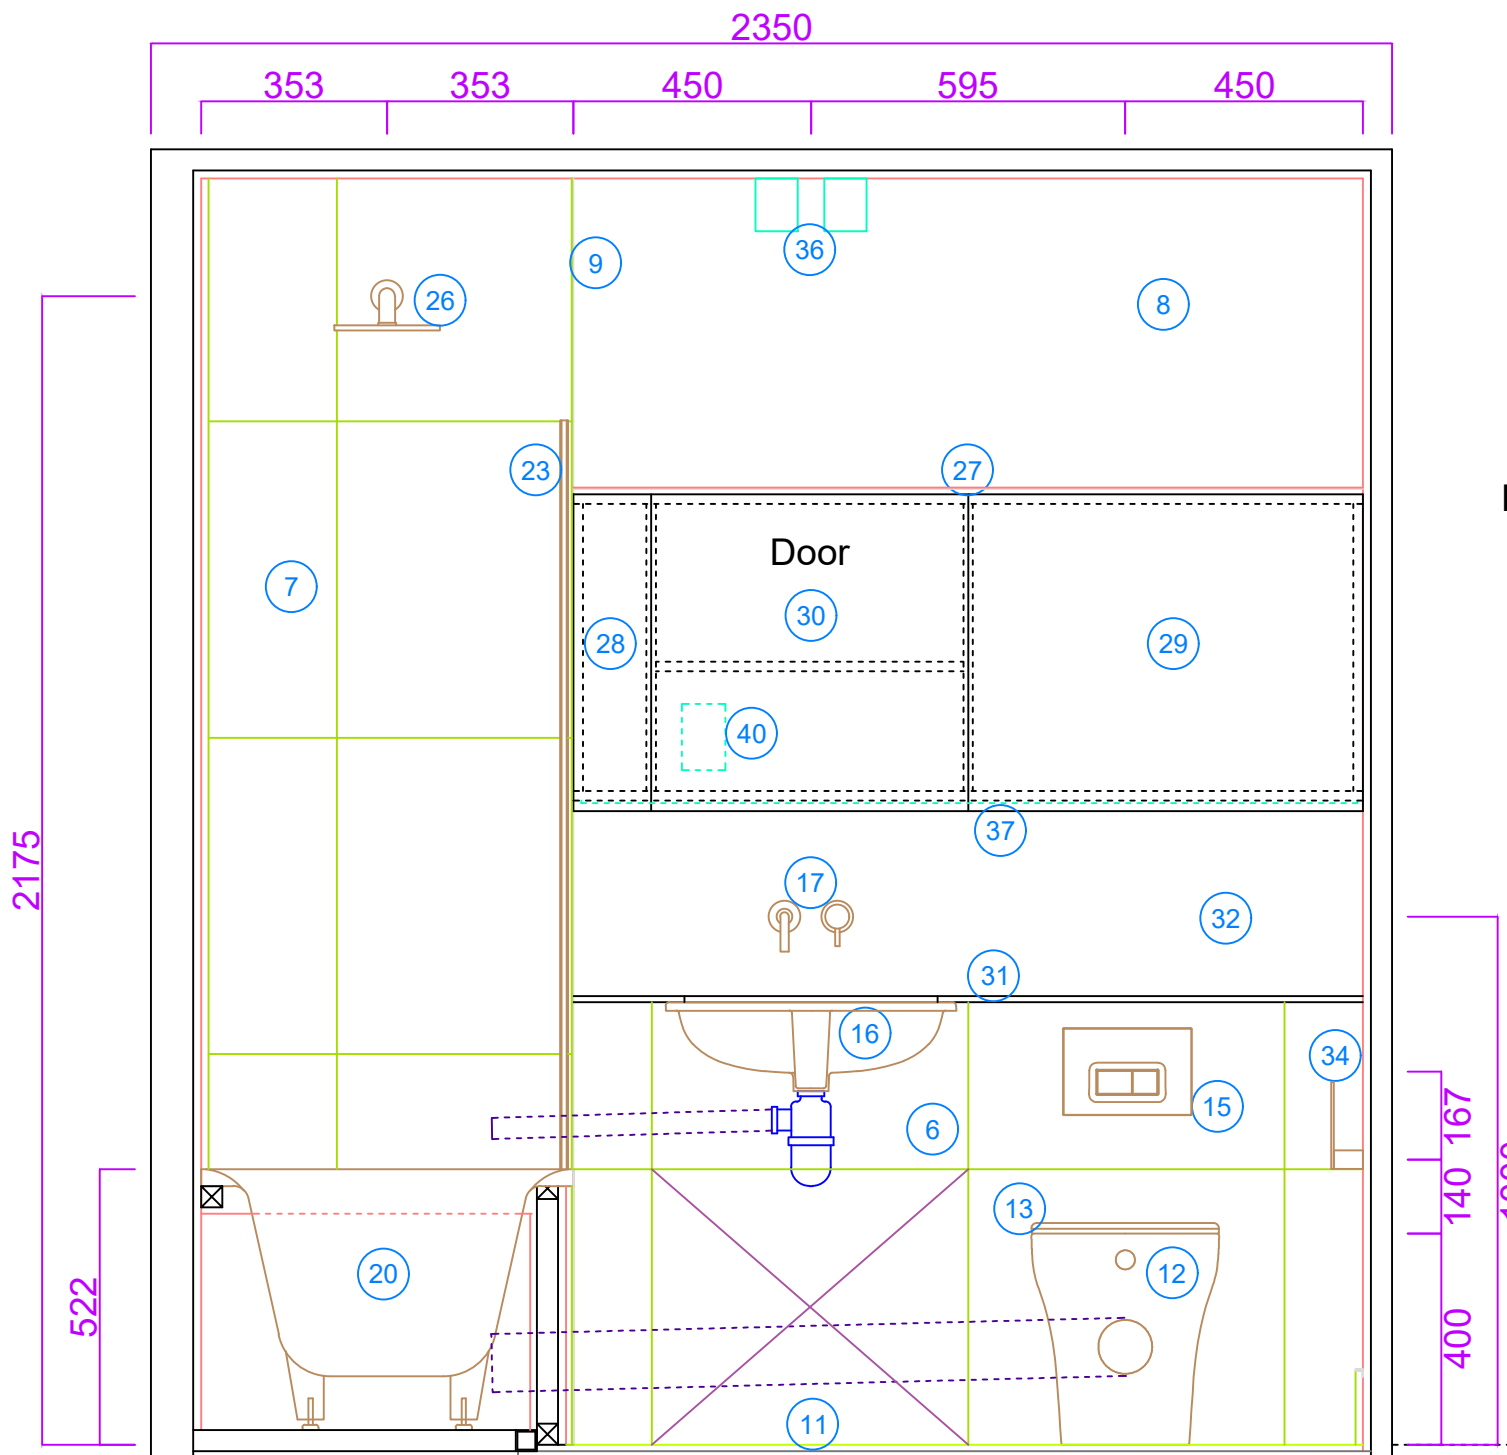


ELEVATION B

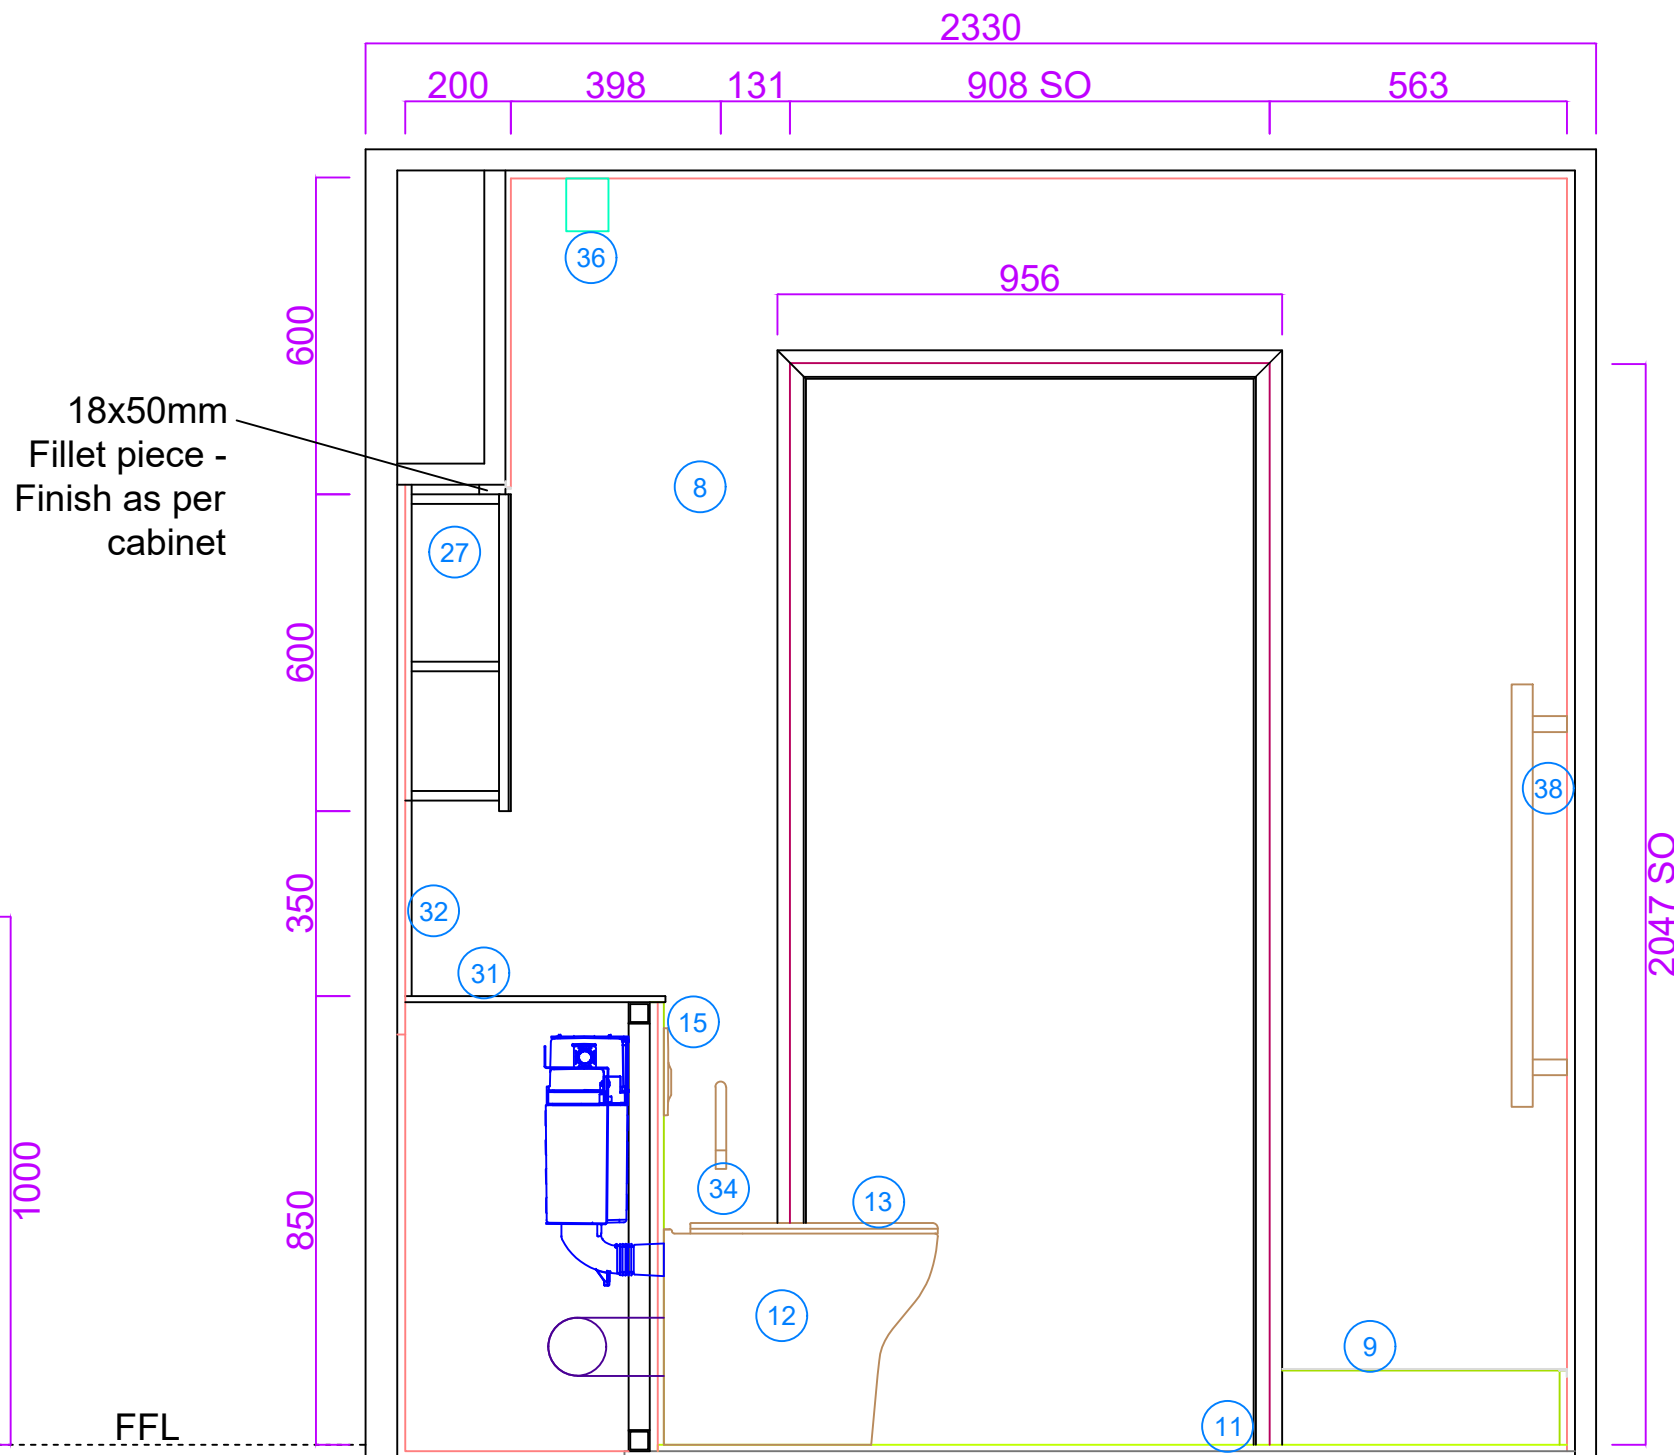


HANDING


RIGHT HAND

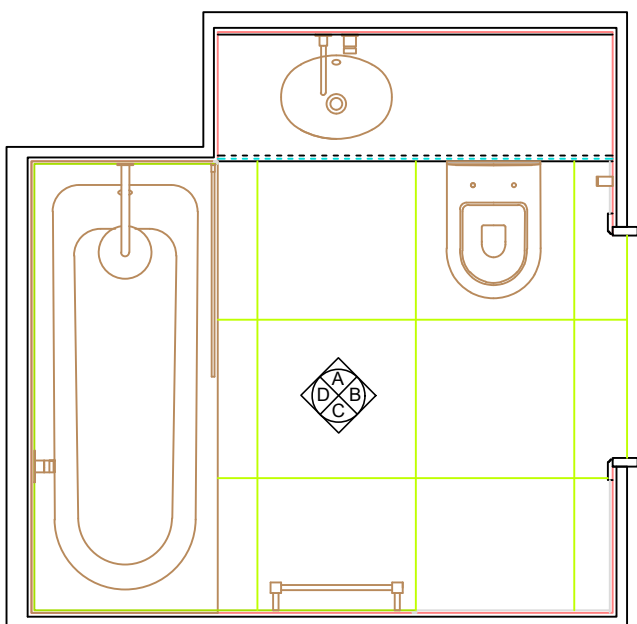


LEFT HAND

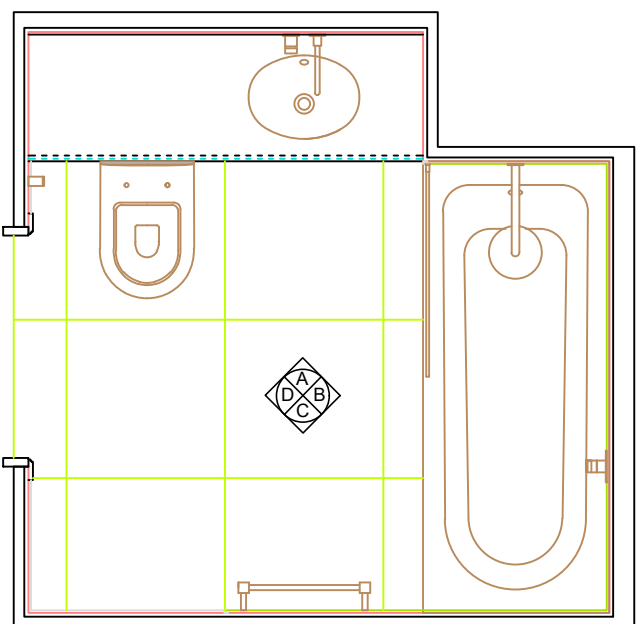


LIGHTING DIAGRAM

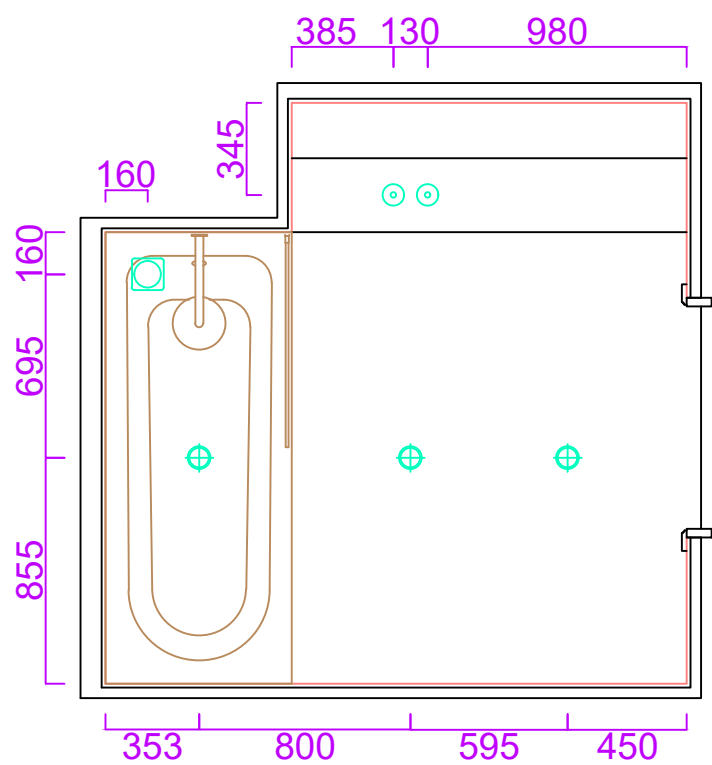

ELEVATION C

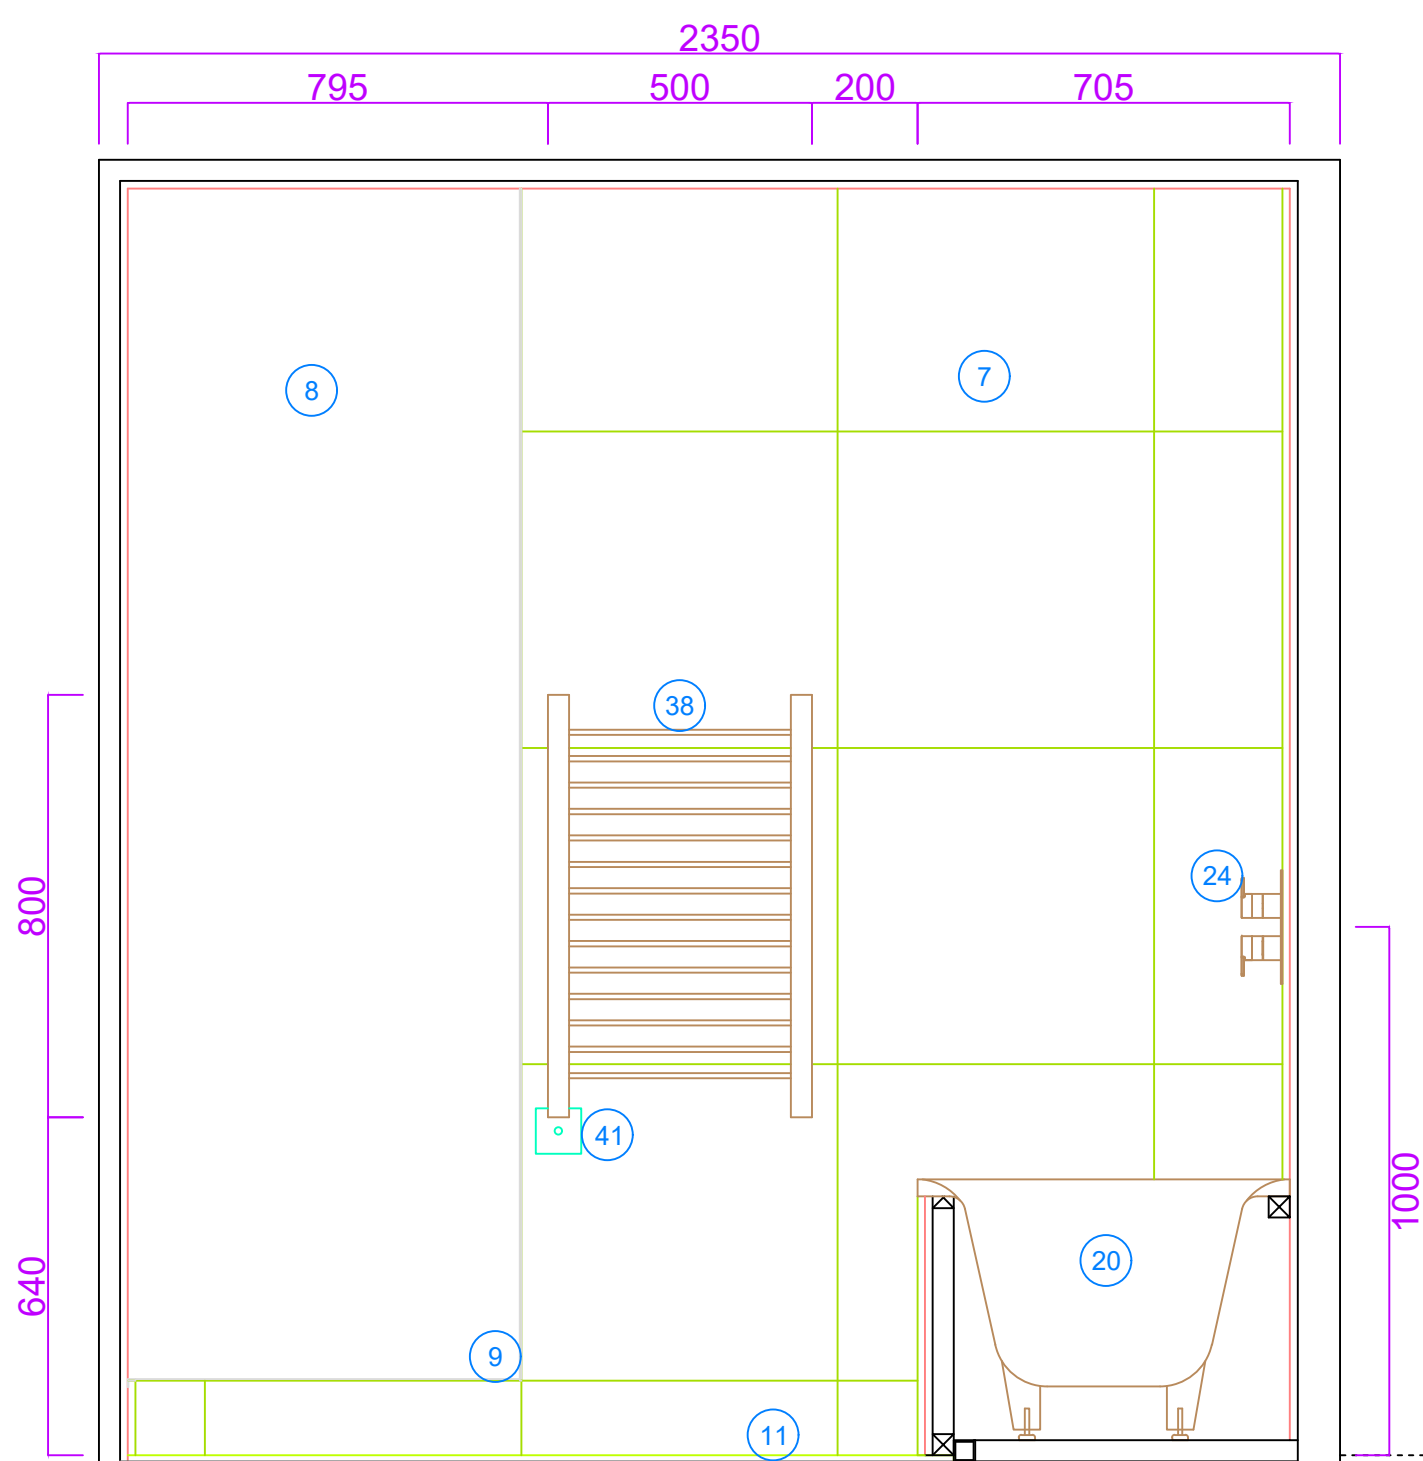

ELEVATION D

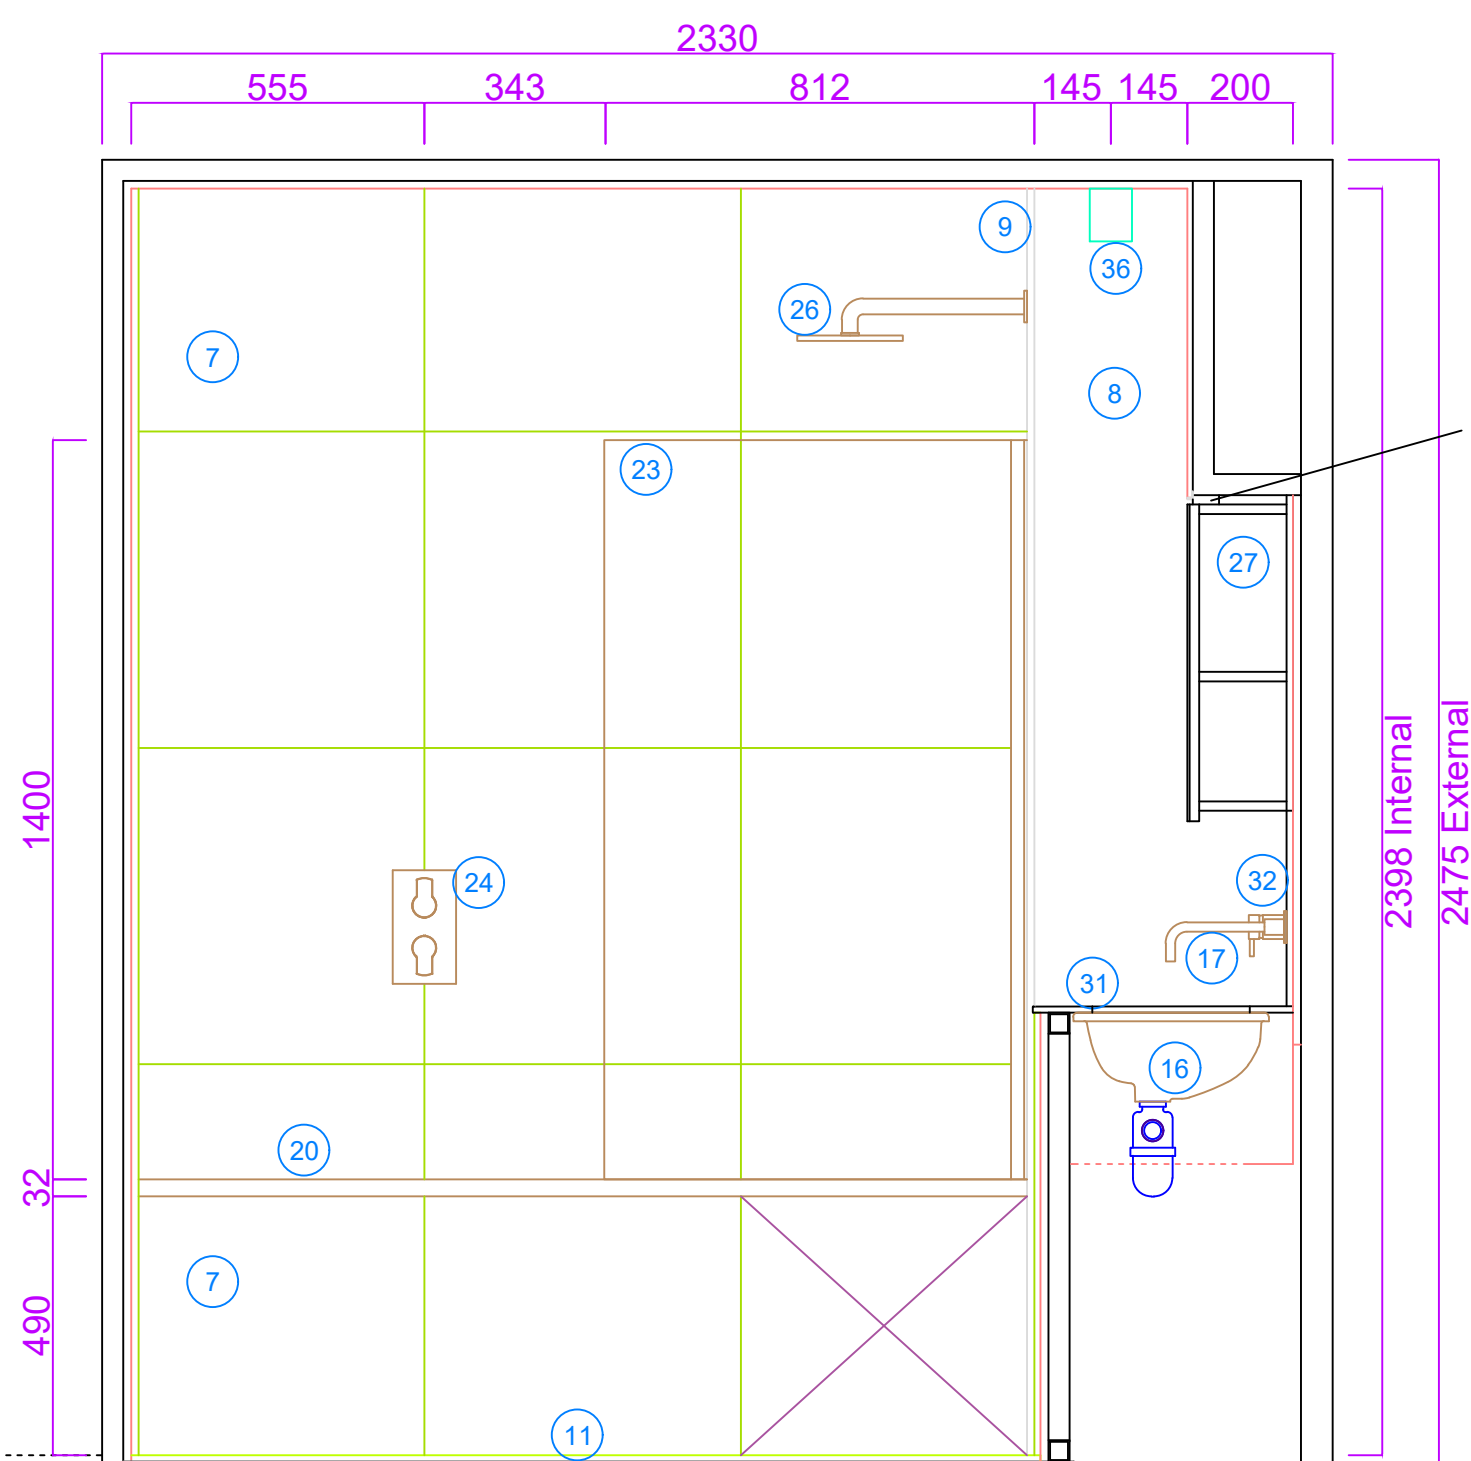

ITEM	DESCRIPTION	PROD CODE	QTY
POD CONSTRUCTION			
1	FRAME	40x40x2.5mm SHS - 40x80x2.5mm RHS	KUBEX BULK
2	WALL COVERING	15mm FR & MR PLASTERBOARD	KUBEX BULK
3	FLOOR	10mm PLATE FLOOR TO TILED AREA	KUBEX BULK
4	CEILING	15mm FR & MR PLASTERBOARD	KUBEX BULK
5	DOOR	DOOR OPENING PROTECTED WITH 9mm OSB	KUBEX 1
WALL FINISHES			
6	TILING	CEPPO LIGHT SNOW 600x600mm CCHM0053	CCHM0053 BULK
7	TILING	MOSA 200 RELIEF 600x600MM	MOSA BULK
8	PAINTED WALLS	DULUX MATT TBC	DULUX BULK
9	TILE TRIM	GENESIS STRAIGHT EDGE TRIM - SOFT GREY	TRIM BULK
CEILING FINISHES			
10	CEILING FINISHES	DULUX MOULDSHELD	DULUX BULK
FLOOR			
11	FLOOR FINISH	CEPPO LIGHT SNOW 600x600mm CCHM0053	CTM BULK
SANITARY & BRASS WARE			
12	TOILET PAN	VITRA ZENTRUM BTW WC PAN	578L003-0075 1
13	TOILET SEAT	VITRA ZENTRUM SOFT CLOSE SEAT AND COVER	94-003-009 1
14	CISTERN	VITRA CONCEALED CISTERN FOR BTW PAN	760-1720-01 1
15	FLUSH PLATE	VITRA LOOP R FLUSH PLATE CHROME	746-0680 1
16	BASIN	VITRA S20 UNDERCOUNTER BASIN	603B003-0012 1
17	BASIN MIXER	CROSSWATER BASIN MIXER 2 HOLE CHROME	PRO120WNC 1
18	BASIN WASTE	CROSSWATER SLOTTED BASIN WASTE	BSW6260C 1
19	BASIN TRAP	POLYPIPE BOTTLE TRAP	POLY1 1
20	BATH	KALDEWEI EUROWA 1700X700MM STEEL BATH 0TH IW LEG SET	312 2 TH 1
21	BATH FILLER	CROSSWATER OVERFLOW BATH FILLER AND WASTE	BFW6186C 1
22	BATH TRAP	POLYPIPE 'P' TRAP	POLY1 1
23	BATH SCREEN	SCUDO SQUARE EDGE BATH SCREEN 1400X900MM	C6SQUARE 1
24	SHOWER MIXER	CROSSWATER WSP 2 OUTLET THERMOSTATIC VALVE	WP1502RC 1
25	SHOWER MIXER	CROSSWATER MPRO 200mm OVERHEAD SHOWER AND ARM CHROME	PRO200C 1
26	OVERHEAD SHOWER	FIXTURES & FITTINGS	PRO200C 1
27	MIRROR CABINET	600X1200X200MM MIRROR DOOR CABINET /W 1NO SHELF INTERNAL EGGER SILK GREY U707 BT NO MIRROR	CABINET 1
28	MIRROR	150X800X4MM	FIXED 1
29	MIRROR	748x600x4mm	FIXED 1
30	MIRROR	600X600X4MM	DOOR 2
31	VANITY TOP	12mm SILESTONE BIANCO ZEUS VANITY TOP	KUBEX 1
32	SPLASHBACK	12mm SILESTONE BIANCO ZEUS SPLASHBACK	KUBEX 1
33	TOILET ROLL HOLDER	VADO PHOTON WALL MOUNTED TOILET ROLL HOLDER	PHO-180-CP 1
34	ELECTRICS & LIGHTING		
35	LIGHTING	IP65 WHITE SW LED	GEF 3
36	FEATURE LIGHTING	ASTRO KOS ROUND 100 IP65 WHITE	1326039 2
37	LED	UNDERMOUNTED LED IN OPAL DIFFUSER 2700K	TLW 1
38	TOWEL RADIATOR	AURA RONDA 500X800MM ELECTRIC TOWEL RADIATOR	ALPS80CP 1
39	EXTRACTION	105MM EXTRACTION	EV100 1
40	SHOWER SOCKET	FLAT PLATE SHOWER SOCKET WITHIN CABINET	LAP 30757 1
41	FUSE SPARE	CHROME FUSE SPARE	VPCH50WH 1
42	WIRING	LSF 1.2mm	KUBEX 13M
PLUMBING			
43	PAN CONNECTOR	POLYPIPE PAN CONNECTOR	POPLYPIPE 1
44	MIXING VALVE	TAV	ALTECNIC 1
45	WASTE PIPE	32mm POLYPIPE WASTE	POPLYPIPE BULK
46	WASTE PIPE	40mm POLYPIPE WASTE	POPLYPIPE BULK
47	WASTE PIPE	110mm POLYPIPE WASTE	POPLYPIPE BULK
TESTING			
48	PLUMBING	TEST ALL SERVICE PIPEWORK TO 8 BAR. FLOOD TEST TO ALL SANITARY ITEMS	KUBEX BULK
49	ELECTRICAL	TEST ELECTRICAL ITEMS & TERMINATE IN JB (LOCATION TBC)	KUBEX BULK
50	DELIVERY	DELIVERY TO BE IN FULL LOADS VIA 16.5m TRAILER. SITE OFFLOAD AND BTNG TO BE CARRIED OUT BY OTHERS NOT KUBEX UK LTD	KUBEX BULK
51	PROTECTION	POD WRAPPED IN 1200 GRADE SHEETING PLUS SHRINK WRAP K3	KUBEX BULK

KUBEX Bathroom Solutions		Revision 04	
Rev	Date	Title	
03	27/04/21	New Cross - Oldham - Bathroom Pod CA	
03	27/04/21	Client: GMI Construction	
04	12/05/21	Drawing No.	
04	12/05/21	D464-KUB-ZZ-XX-DR-Y-1000_Oldham-B1	
04	12/05/21		

This drawing is the property of Kubex UK Ltd. It must not be copied in whole or in part or sent to a third party without consent. Do not scale from drawing. If in doubt, ask.